



COPYRIGHT © 2000 EMCON
 ALL RIGHTS RESERVED. NO PART OF THIS PUBLICATION MAY
 BE REPRODUCED STORED IN A RETRIEVAL SYSTEM OR
 TRANSMITTED IN ANY FORM OR BY ANY MEANS, ELECTRONIC,
 MECHANICAL, PHOTOCOPYING, RECORDING OR OTHERWISE,
 WITHOUT THE PERMISSION IN WRITING FROM EMCON.

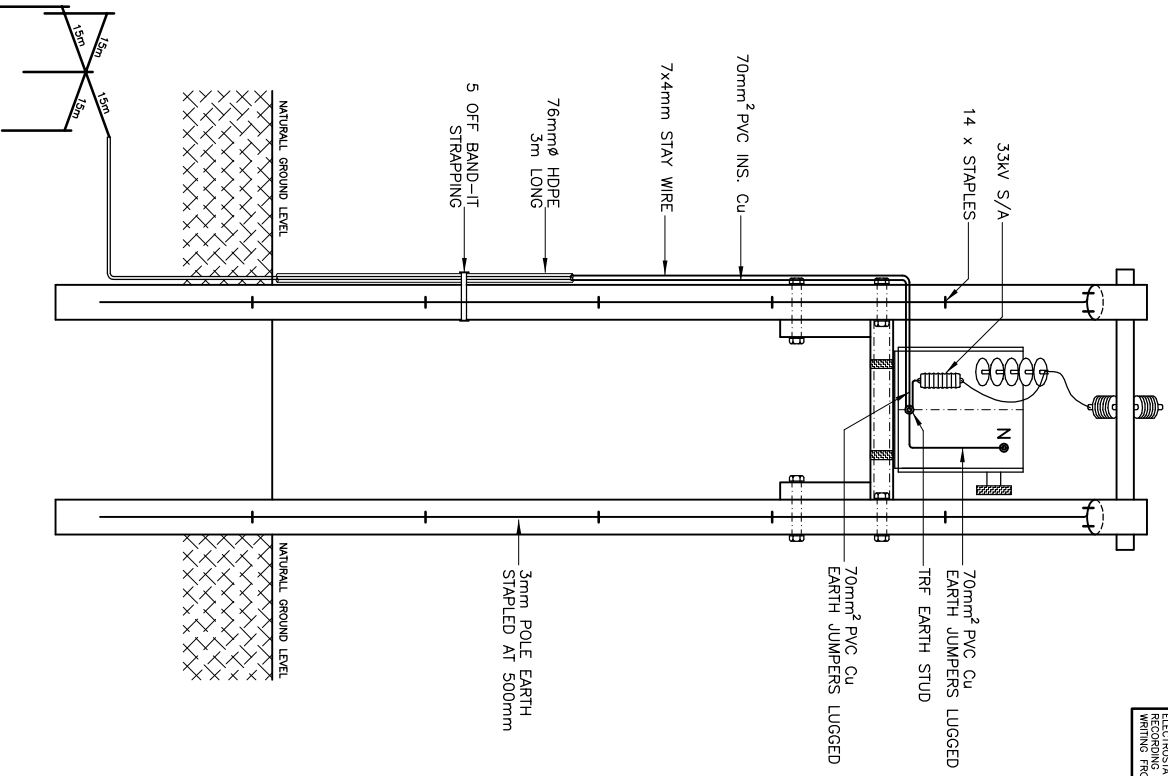

ITEM	DESCRIPTION	QTY	REMARKS

NOTES:

ELECTRICAL & MECHANICAL CONSULTING ENGINEERS

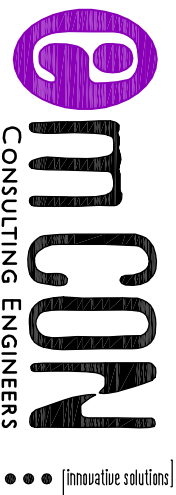

Box 1900
 Windhoek
 NAMIBIA
 Square Park
 Hebenstreit Street
 Ludwigsdorf
 Tel: (061) 224725
 Fax: (061) 233207
 Email: emcon@emcon.com.na

DRAWING TITLE

SWER SYSTEM
 LOAD SIDE OF ISOLATING TRF

DESIGNED: A.K	DRAWN: J.W.S	REV: 01-2001
---------------	--------------	--------------

DRAWING NO: STD-SWER-16A SCALE: N.T.S

ERROR: syntaxerror
OFFENDING COMMAND: --nostringval--

STACK:

/Title
()
/Subject
(D:20100127144312+02'00')
/ModDate
()
/Keywords
(PDFCreator Version 0.9.5)
/Creator
(D:20100127144312+02'00')
/CreationDate
(johnny)
/Author
-mark-